



2203 Venus Street
San Diego, CA 92154
(619) 299-2300

THIS DOCUMENT AND OTHER MATERIALS CONTAINED HEREIN ARE THE PROPERTY OF SAN DIEGO STAGE & LIGHTING. NO PART OF THIS DOCUMENT OR OTHER MATERIALS CONTAINED HEREIN IS TO BE REPRODUCED, STORED IN A RETRIEVING SYSTEM, OR TRANSMITTED IN ANY FORM OR BY ANY MEANS, ELECTRONIC, MECHANICAL, PHOTOCOPYING, RECORDING, OR BY ANY INFORMATION STORAGE AND RETRIEVAL SYSTEM, WITHOUT THE WRITTEN PERMISSION OF SAN DIEGO STAGE & LIGHTING. THE USER OF THIS DOCUMENT AND OTHER MATERIALS CONTAINED HEREIN IS TO BE RESPONSIBLE FOR OBTAINING ALL NECESSARY PERMITS AND APPROVALS FROM THE APPROPRIATE AGENCIES AND AUTHORITIES. 

REVISIONS

#	DESCRIPTION	DATE
1		
2		
3		
4		
5		
6		

PROJECT TITLE: CHURCH OF THE NATIVITY

VENUE: _____

CLIENT: _____

PRODUCER: _____

LIGHTING DESIGNER: _____

TECHNICAL DIRECTOR: _____

PROGRAMMER: _____


LIGHTING SUPPLIER: SAN DIEGO STAGE & LIGHTING

SCALE: 1/8" = 1'

DATE: APRIL 14, 2008

SHEET: 1

DRAWN BY: DENISE BERNET

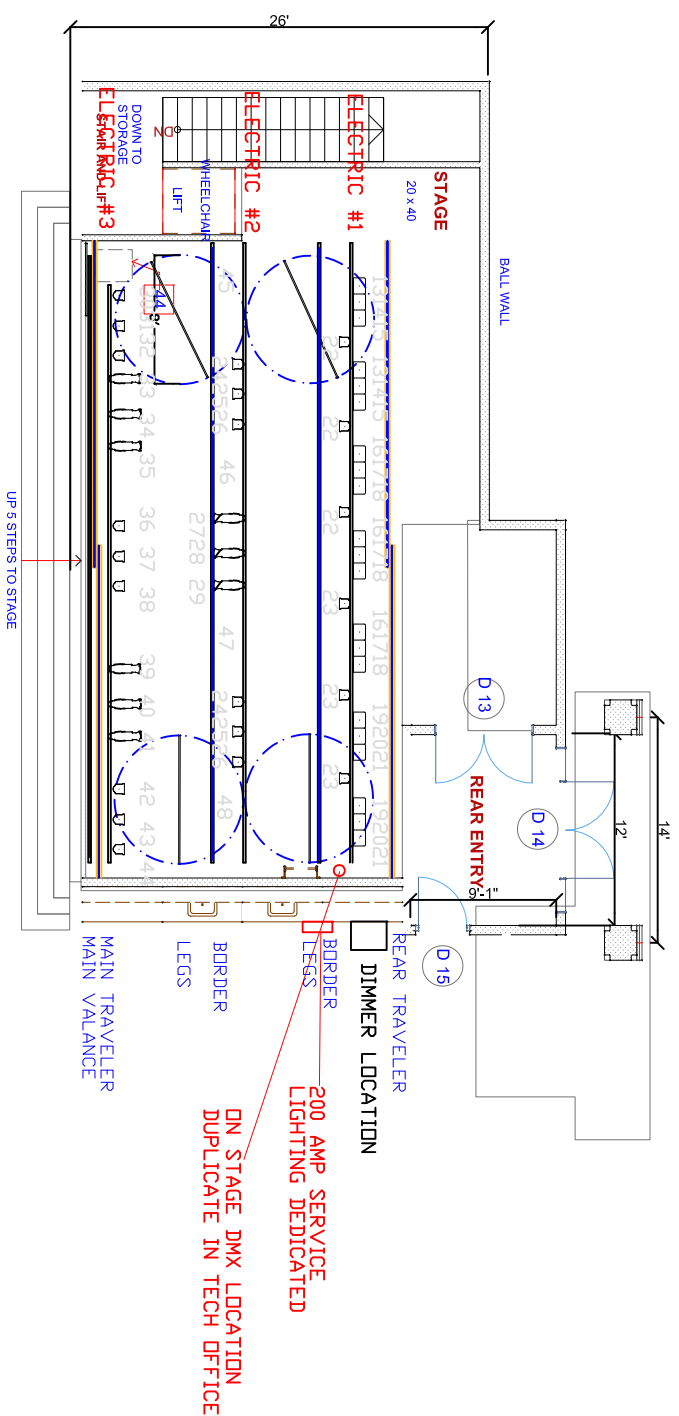

- SOURCE FOUR 26*
- SOURCE FOUR 36*
- SOURCE FOUR PAR EA
- SOURCE FOUR PARNEL
- ALTMAN 3CKT ECYC



AP